

EXISTING

Regional Skill Center

For
ERIE COUNTY TECHNICAL SCHOOL
8500 OLIVER ROAD ERIE, PA 16509 - 4697

SHEET NAME
FIRST FLOOR PLAN


REVISIONS

NO.	DESCRIPTION	DATE

DECEMBER 2008

A100

9/27/01 1:48:32 PM

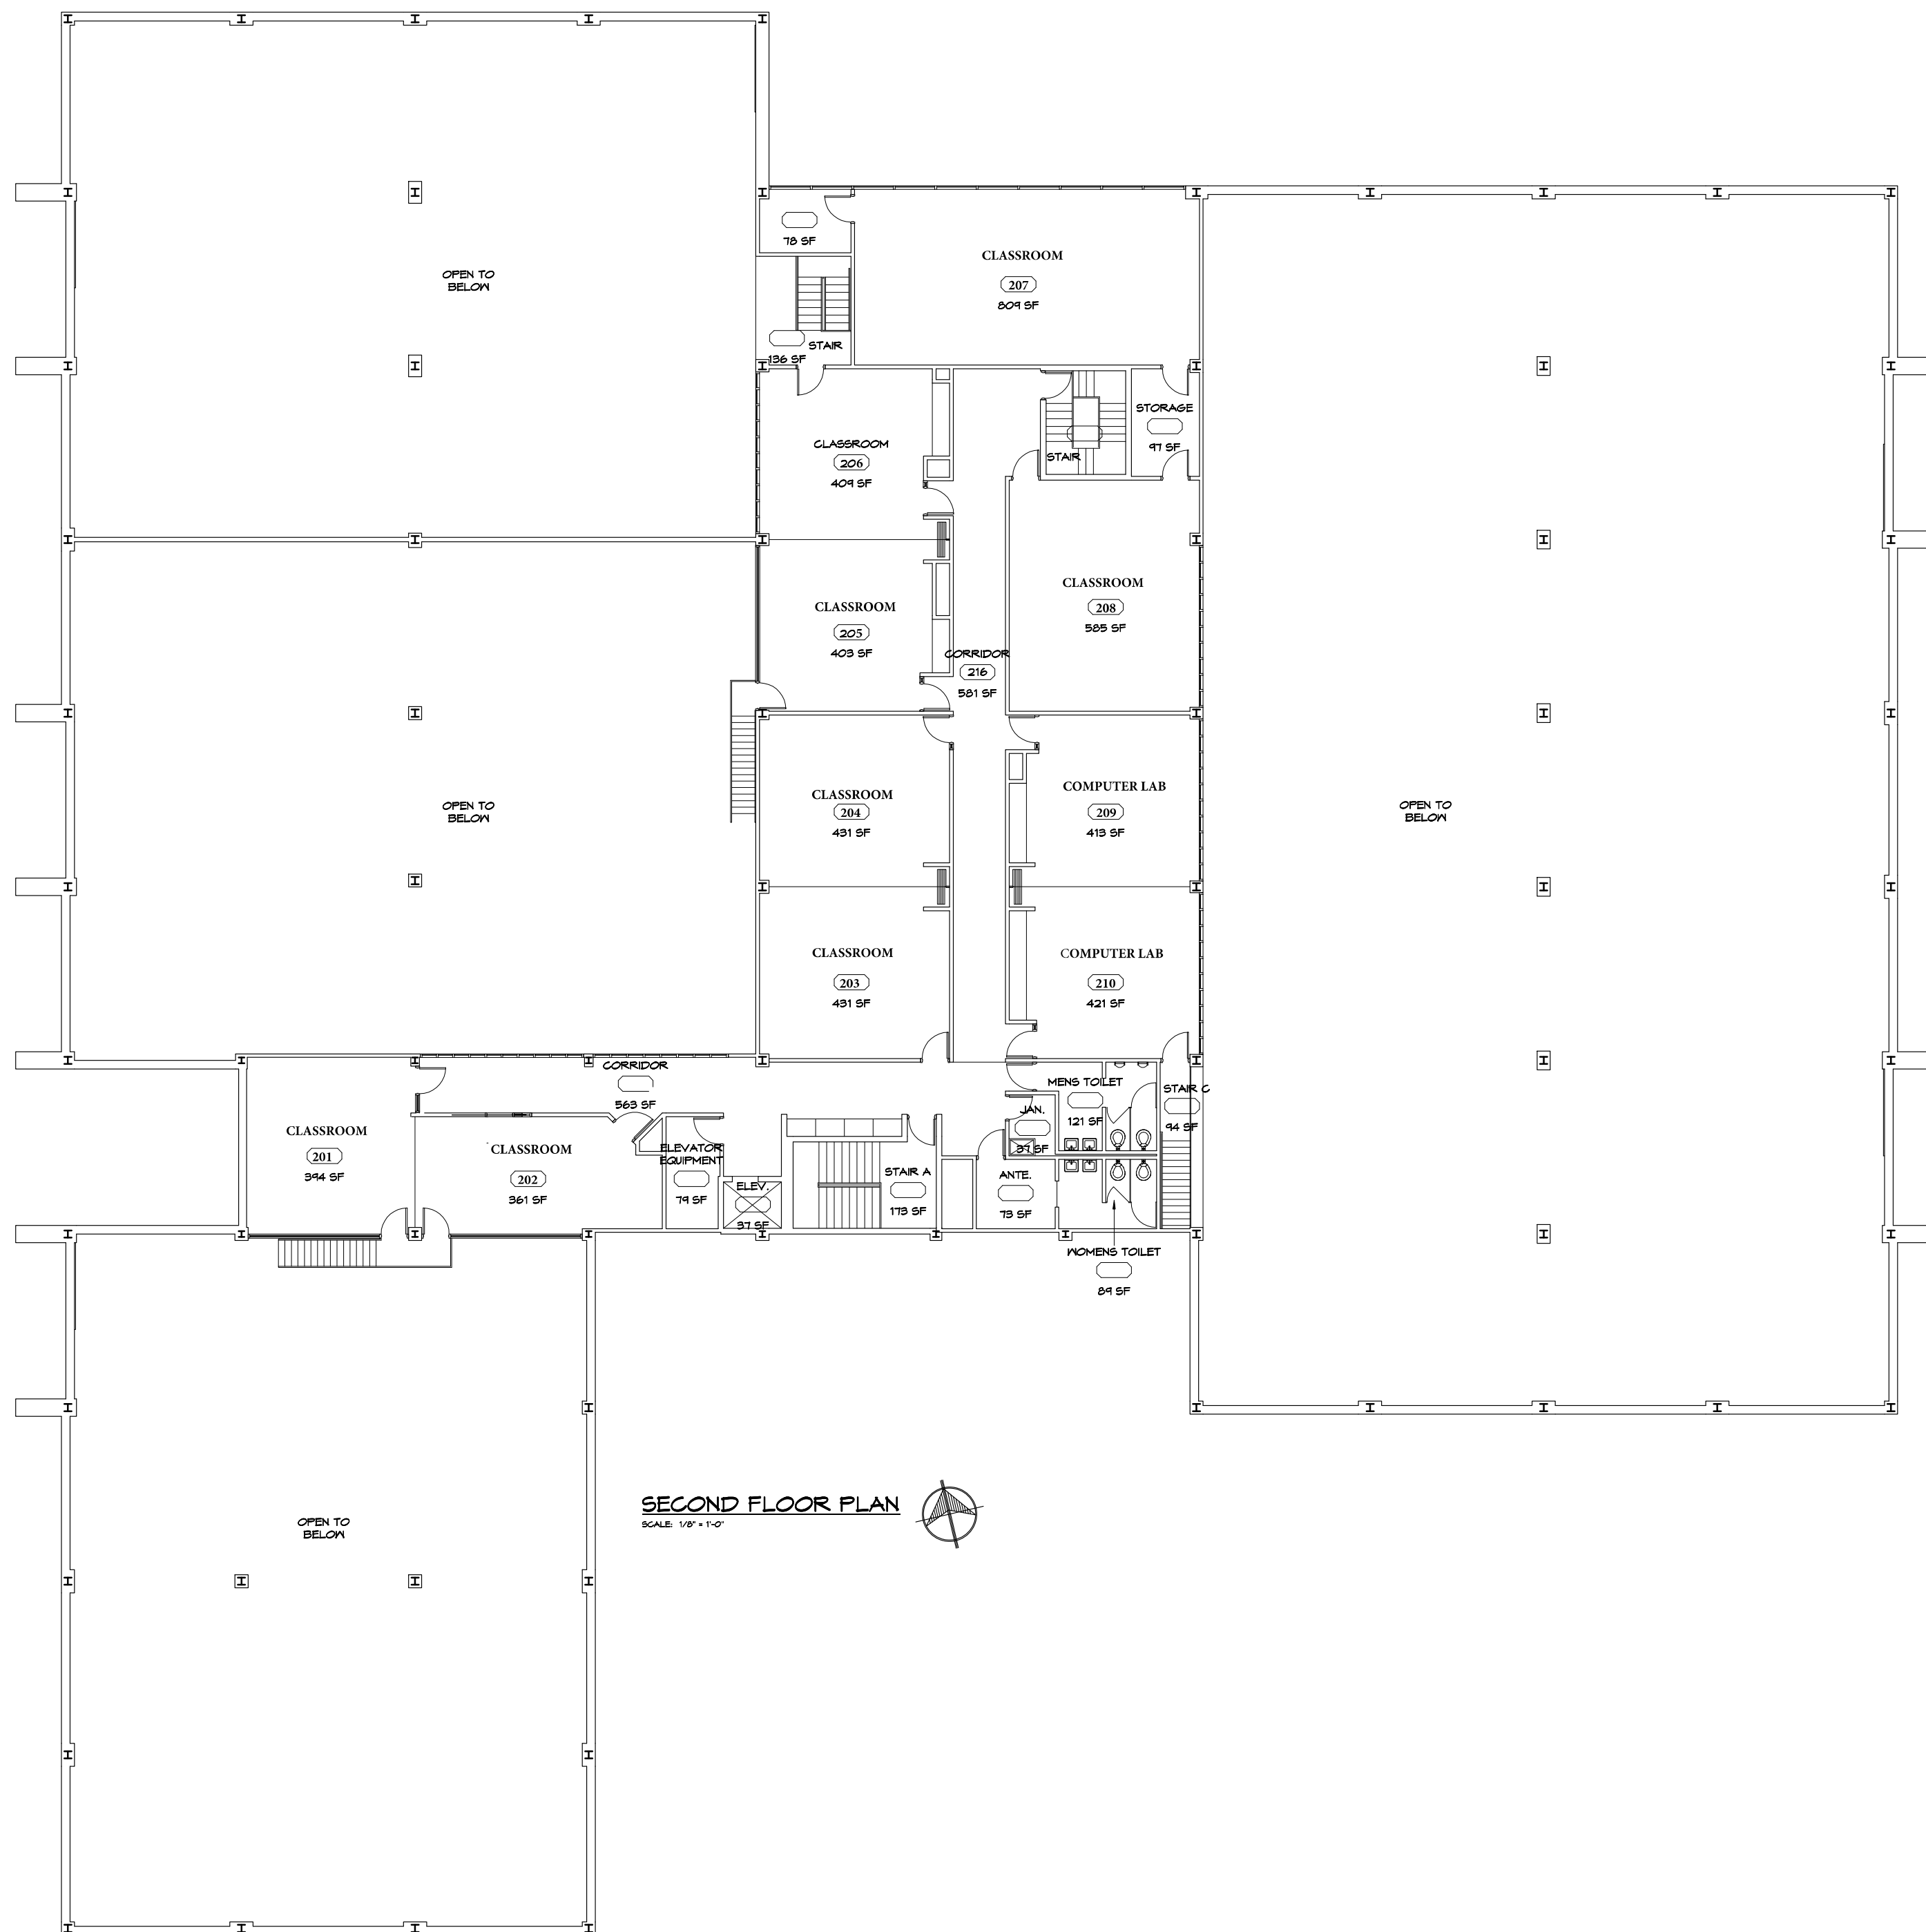

SECOND FLOOR PLAN

SCALE: 1/8" = 1'-0"



EXISTING

Regional Skill Center

For
 ERIE COUNTY TECHNICAL SCHOOL
 8500 OLIVER ROAD ERIE, PA 16509 - 4697

SHEET NAME

SECOND FLOOR PLAN

REVISIONS

DECEMBER 2008

A101