



**MASTER FLOOR PLAN - FIRST FLOOR**  
 SCALE: 1/8" = 1'-0"  
 FIRST FLOOR - 95,847 SQ. FT.  
 SECOND FLOOR - 54,280 SQ. FT.  
 TOTAL - 150,127 SQ. FT.

 

Proposed section to remove

Proposed wall

<h1 style="margin: 0;">A100</h1> <p style="font-size: 8px; margin: 0;">DECEMBER 2009</p>	<p>EXISTING</p> <h2 style="margin: 0;">Regional Skill Center</h2> <p style="margin: 0;">for</p> <h3 style="margin: 0;">ERIE COUNTY TECHNICAL SCHOOL</h3> <p style="margin: 0;">8500 OLIVER ROAD ERIE, PA 16509 - 4697</p>											
	<p><b>SHEET NAME</b> FIRST FLOOR PLAN</p>											
<p><b>REVISIONS</b></p> <table border="1" style="width: 100%; border-collapse: collapse;"> <tr> <th style="width: 5%;">NO.</th> <th style="width: 85%;">DESCRIPTION</th> <th style="width: 10%;">DATE</th> </tr> <tr> <td> </td> <td> </td> <td> </td> </tr> <tr> <td> </td> <td> </td> <td> </td> </tr> <tr> <td> </td> <td> </td> <td> </td> </tr> </table>	NO.	DESCRIPTION	DATE									
NO.	DESCRIPTION	DATE										

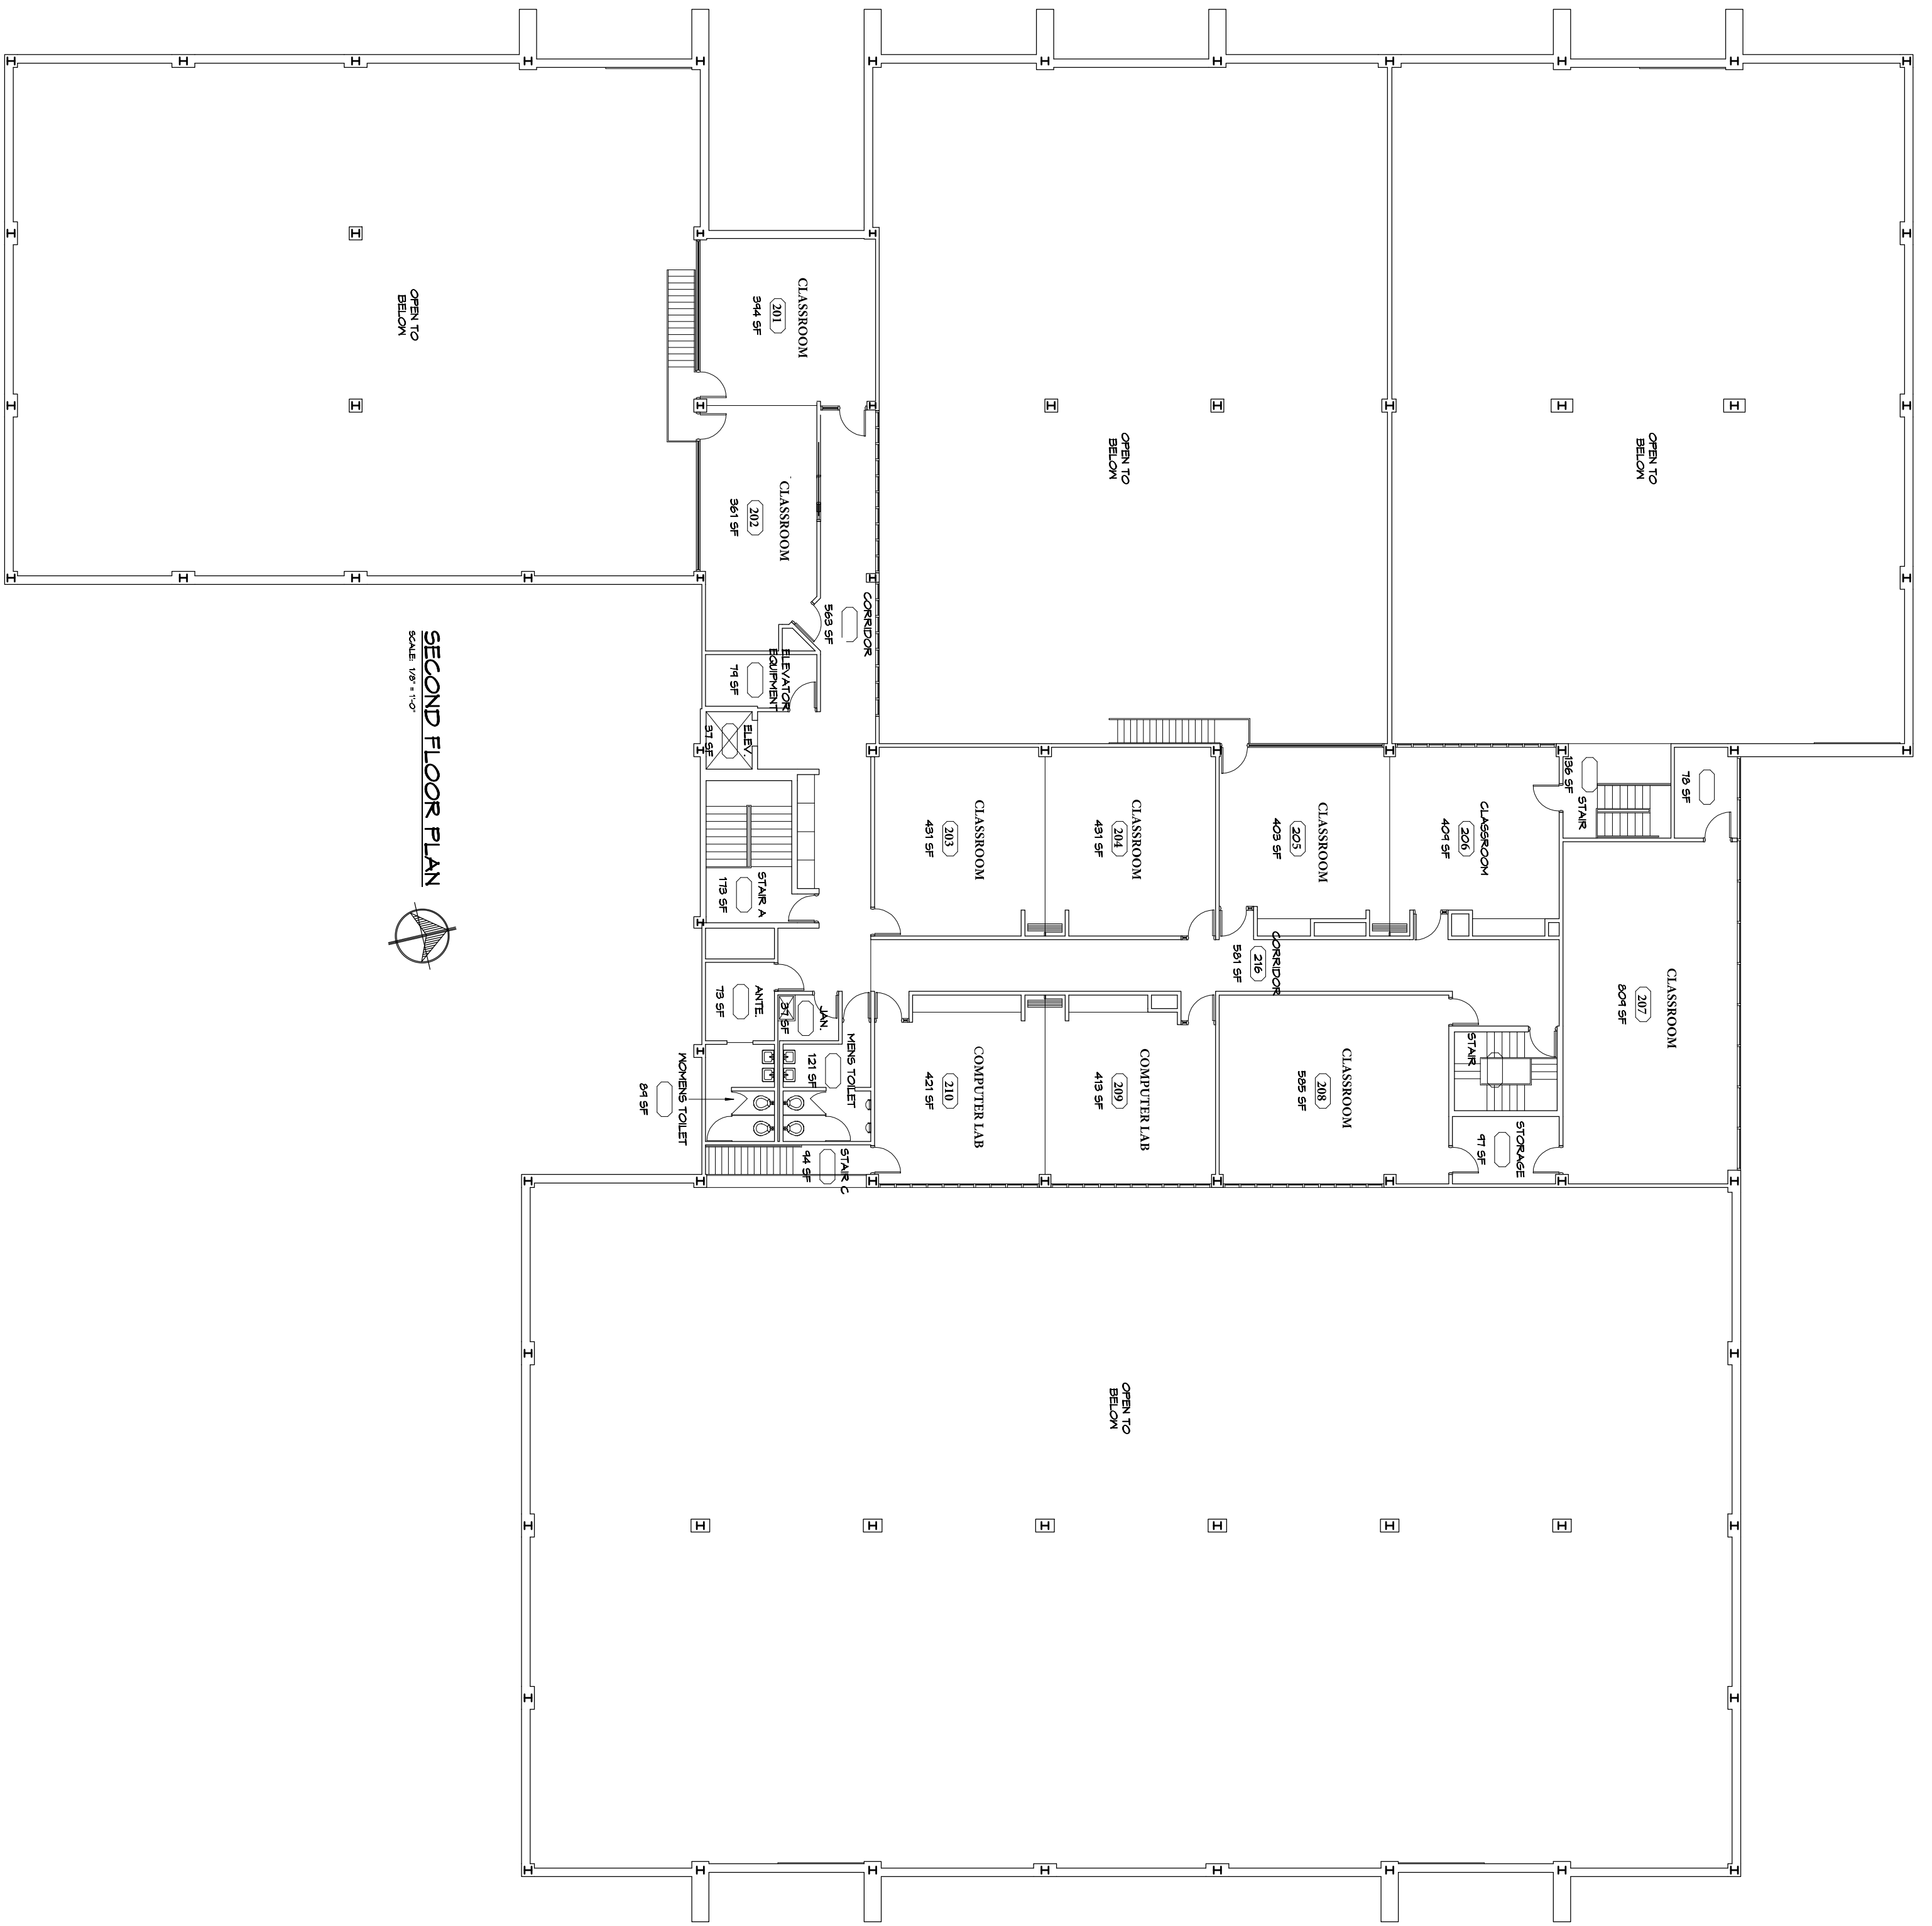

SECOND FLOOR PLAN  
SCALE 1/8" = 1'-0"

EXISTING

**Regional Skill Center**  
for  
ERIE COUNTY TECHNICAL SCHOOL  
8500 OLIVER ROAD ERIE, PA 16509 - 4697

SHEET NAME  
SECOND FLOOR PLAN

REVISIONS


DECEMBER 2008

**A101**