


152'-4"

204'-2"

304'-1"

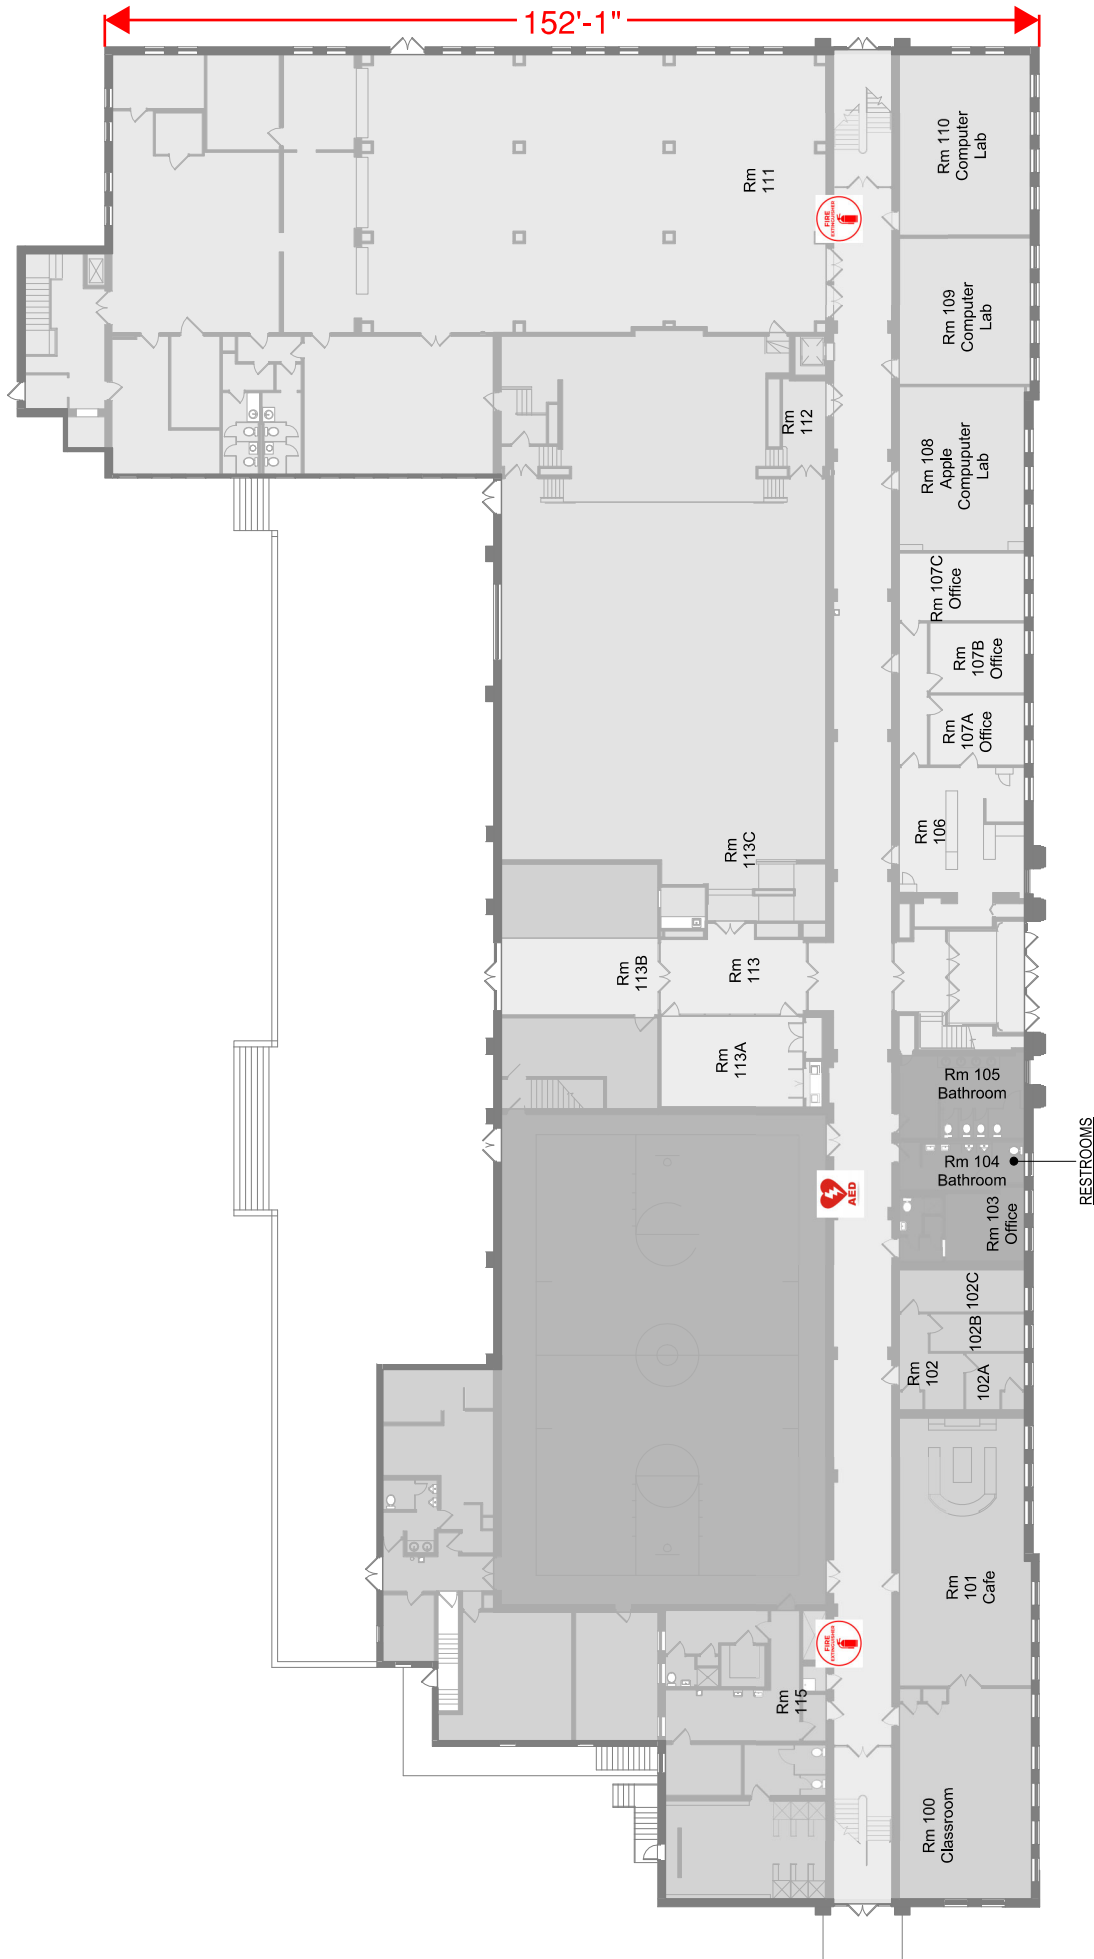

Erie county Community College (west)
 2403 West 8th Street, Erie PA 16505

First Floor Level

NOT TO SCALE
 Prepared by: Chris Ray 7/5/24

